

EXISTING BUILDING PLAN OF KHALSA COLLEGE FOR WOMEN MANAGED BY GURU HARGOBIND UJAGAR HARI TRUST, SIDHWAN KHURD TEHSIL JAGRAON, LUDHIANA, (PUNJAB)

**KHASRA NUMBER :-
896,897,898**

- Sr No.**
1. EDUCATION BLOCK
 2. HOSTEL BLOCK

NOTE:- THIS MAP IS PLANNED BY OWNER DIRECTION.

**Firm Name And Address:-
DREAM CREATORS
Building Designer & Construction
Malak Road, Near Rani Jhansi Chowk,
Opp. Water Tank, Jagraon,
Distt. Ludhiana
gmswskingh31@gmail.com
Ph :- 708 799 1994, 981 527 5156**


DRAWN BY



CHECKED BY

Checked By
Surbhjit Kaur
Civil Engineer
Surbhjit Kaur (Ludhiana)

DIRECTION

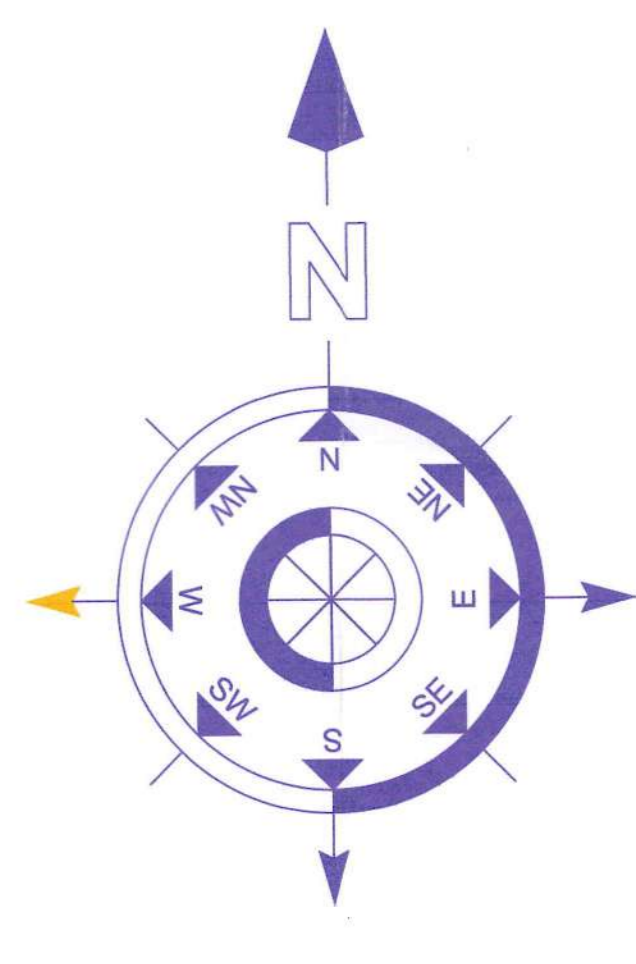

LEGEND

Sr. No	DESCRIPTION	DETAIL OF FLOOR	Carpet Area (in sqm)
AI	Academic Block	F.F.- 5 no Class room, Staff Room & Toilets	G.F.F.- 1029.00 Sqmt F.F.- 910.18 Sqmt
BI	Bank Building	F.F.- PNB Bank	G.F.F.- 157.15 Sqmt F.F.- 157.15 Sqmt
C	Hostel Block-I	G.F.F.-15 no Room & 2 Toilet Block	G.F.F.- 993.00 Sqmt F.F.- 993.00 Sqmt
DI	Hostel Block-II	G.F.F.-24 no Room & Toilet & Staircases	G.F.F.- 1603.85 Sqmt F.F.- 1062.26 Sqmt
EI	Post Graduate Library	F.F.- P.G.I Library Multi - Purpose Hall/ Seminar Hall/Fashion Designing Lab	F.F.- 447.38 Sqmt
F	Multi - Purpose Hall	Multi-Purpose Hall (Bibi Atar Kaur Hall)	G.F.F.- 401.11 Sqmt F.F.- 401.11 Sqmt
G	Common Room	Store room & Toilets	F.F.- 383.36 Sqmt
HI	Resource Center		F.F.- 147.00 Sqmt

LEGEND


FIRST FLOOR SIZE

Sr. No	DESCRIPTION	Carpet Area (in sqm)
1.	COMPUTER LAB-I 20'-3" X 25'-9"	40.26 Sqmt.
2.	COMPUTER LAB-II 20'-3" X 26'-9"	42.75 Sqmt.
3.	COMPUTER LAB-III 29'-9" X 17'-9"	46.60 Sqmt.
4.	COMPUTER LAB-IV 25'-10" X 20'-2"	48.39 Sqmt.
5.	COMPUTER LAB-V 27'-4" X 20'-2"	50.58 Sqmt.
6.	STAFF ROOM 20'-9" X 17'-9"	32.78 Sqmt.

LEGEND

FIRST FLOOR SIZE

Sr. No	DESCRIPTION	Carpet Area (in sqm)
1.	CLASS ROOM NO.1 20'-3" X 25'-9"	47.04 Sqmt.
2.	CLASS ROOM NO.2 20'-3" X 33'-9"	65.86 Sqmt.
3.	CLASS ROOM NO.3 20'-3" X 27'-9"	50.81 Sqmt.
4.	CLASS ROOM NO.4 20'-3" X 26'-9"	50.34 Sqmt.
5.	CLASS ROOM NO.5 20'-3" X 22'-9"	42.81 Sqmt.
6.	CLASS ROOM NO.6 20'-3" X 29'-9"	55.81 Sqmt.
7.	CLASS ROOM NO.7 20'-3" X 29'-9"	55.81 Sqmt.
8.	CLASS ROOM NO.8 20'-3" X 29'-9"	55.98 Sqmt.
9.	CLASS ROOM NO.9 20'-3" X 26'-9"	53.78 Sqmt.
10.	CLASS ROOM NO.10 20'-3" X 33'-9"	65.86 Sqmt.
11.	CLASS ROOM NO.11 20'-3" X 33'-9"	65.86 Sqmt.
12.	CLASS ROOM NO.12 20'-3" X 27'-9"	50.81 Sqmt.
13.	CLASS ROOM NO.13 20'-3" X 27'-9"	50.81 Sqmt.
14.	CLASS ROOM NO.14 20'-3" X 27'-9"	61.63 Sqmt.
15.	CLASS ROOM NO.15 15'-9" X 20'-9"	25.55 Sqmt.

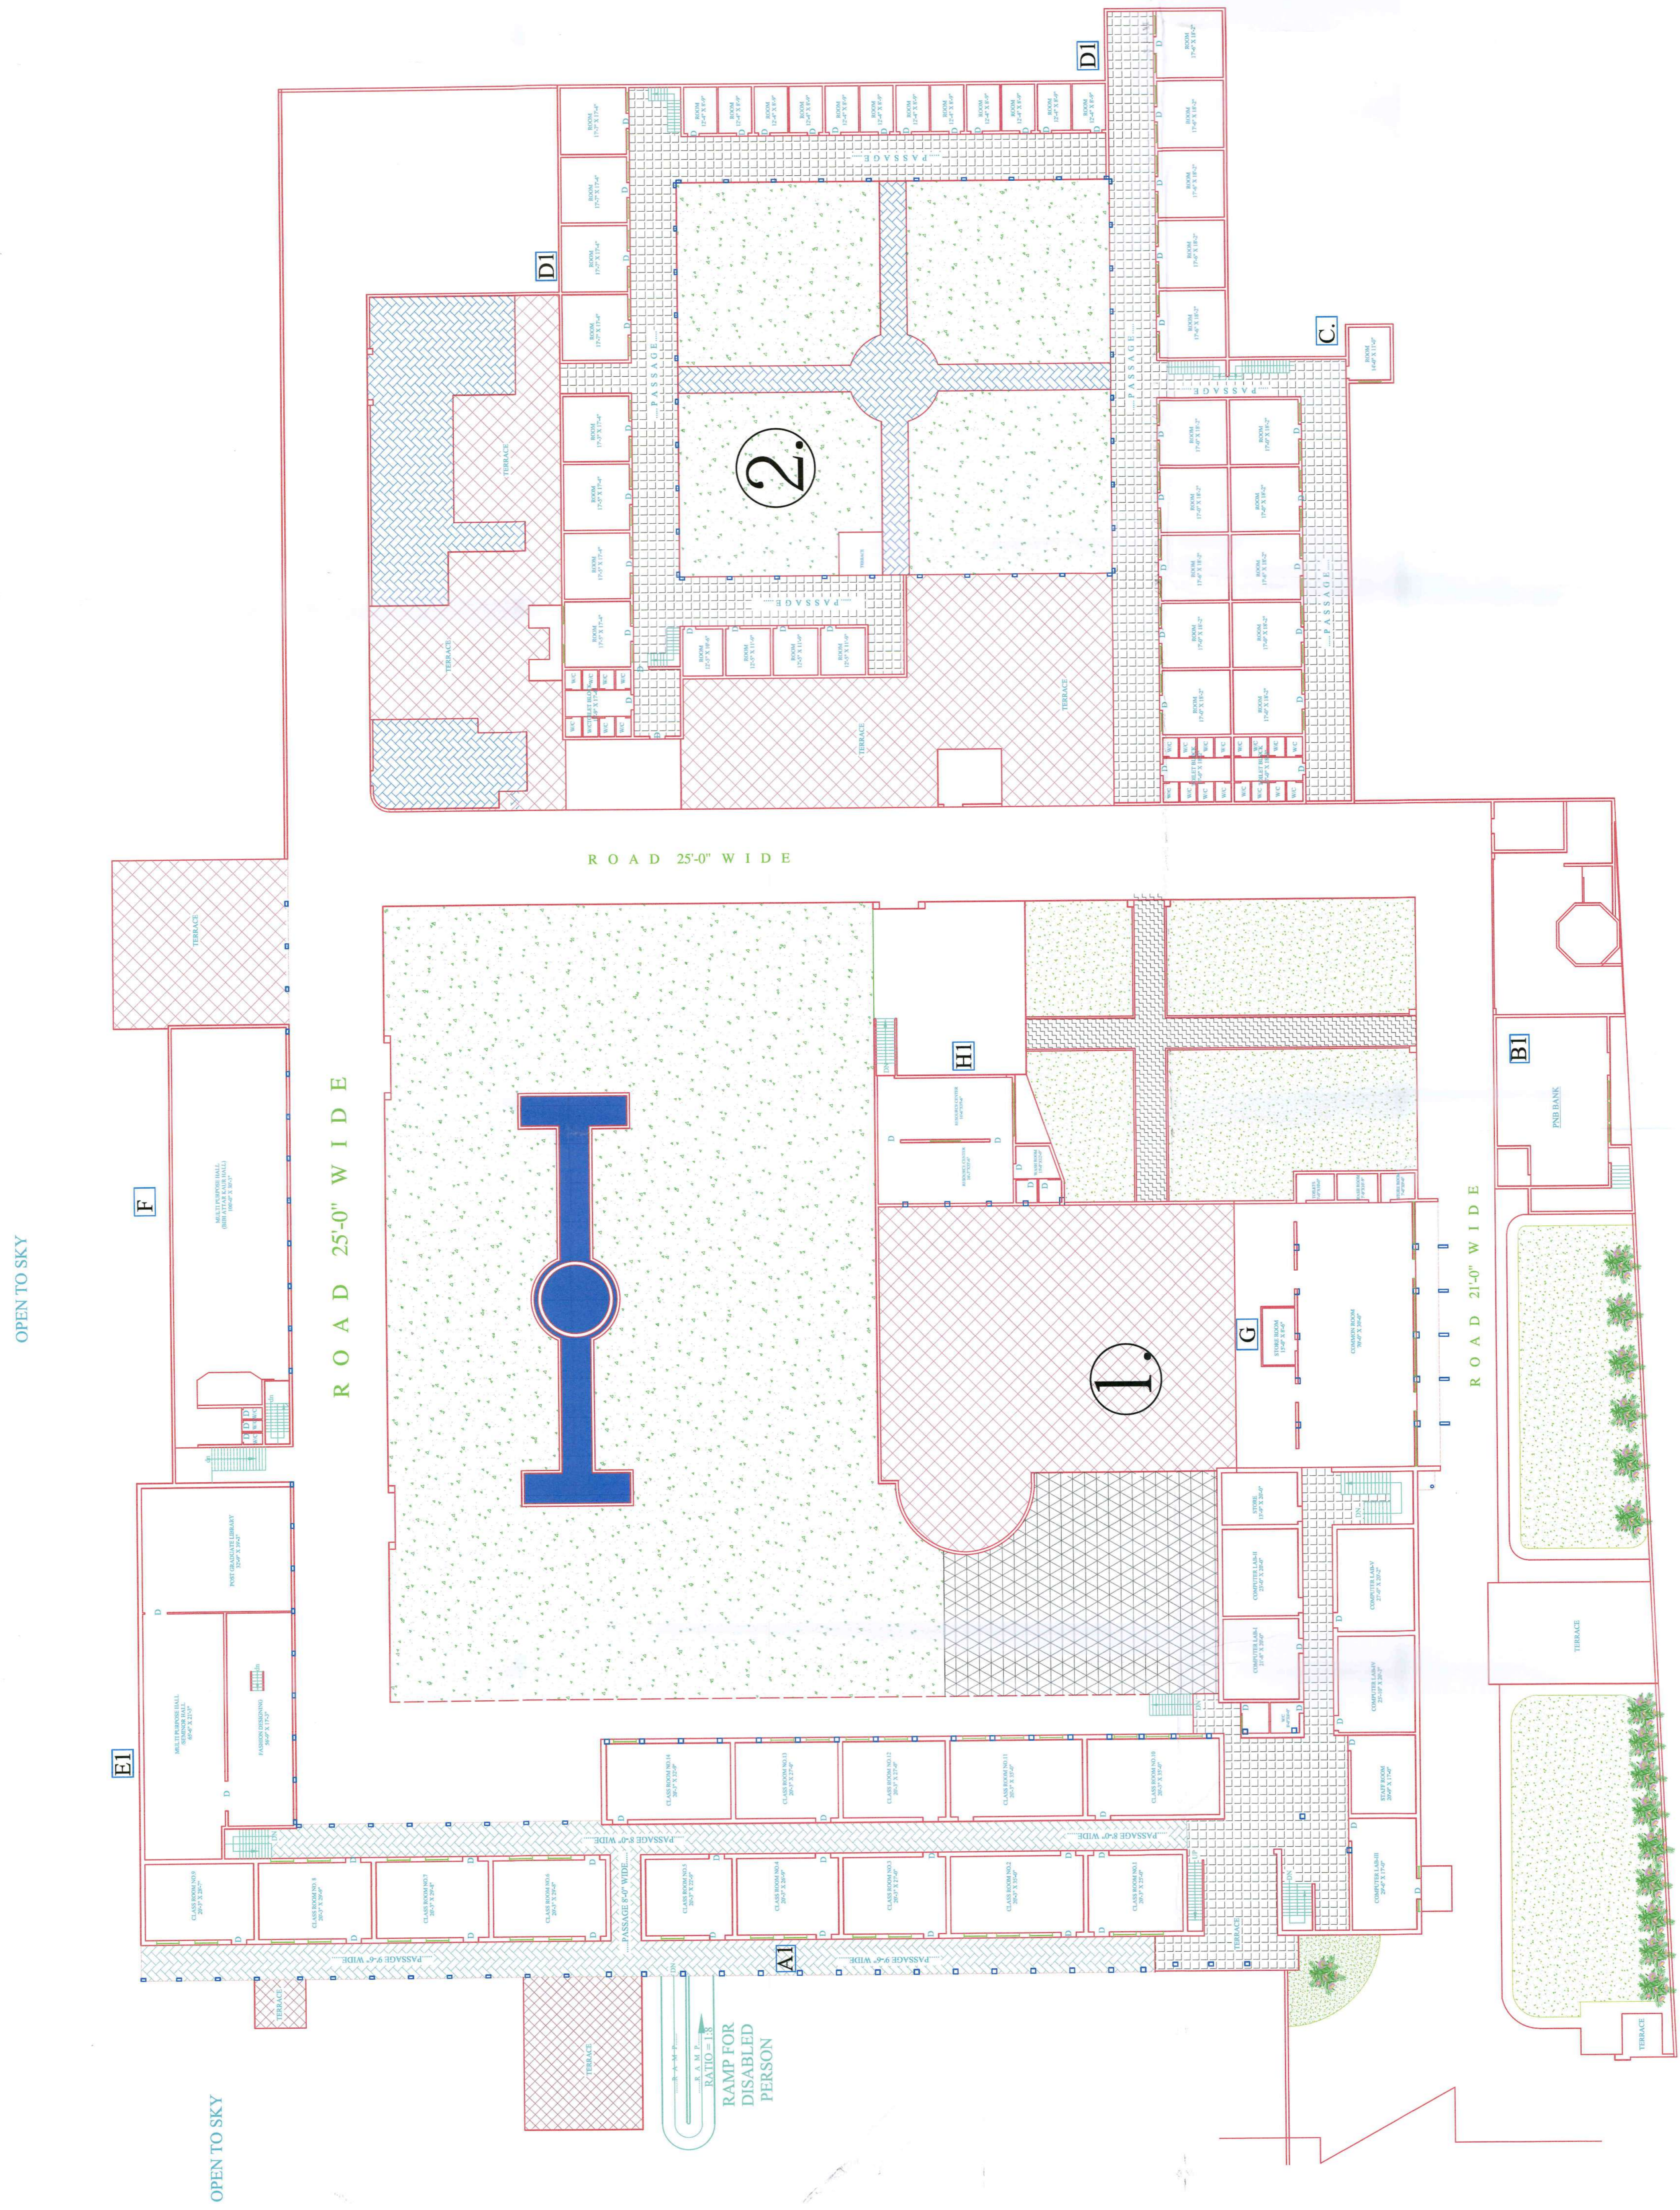

**BUILDING PLAN (FIRST FLOOR PLAN)
KHALSA COLLEGE FOR WOMEN
MANAGES BY GURU HARGOBIND UJAGAR HARI TRUST
SIDHWAN KHURD, TEHSIL JAGRAON, DISTT LUDHIANA**