


OPEN TO SKY

OPEN TO SKY

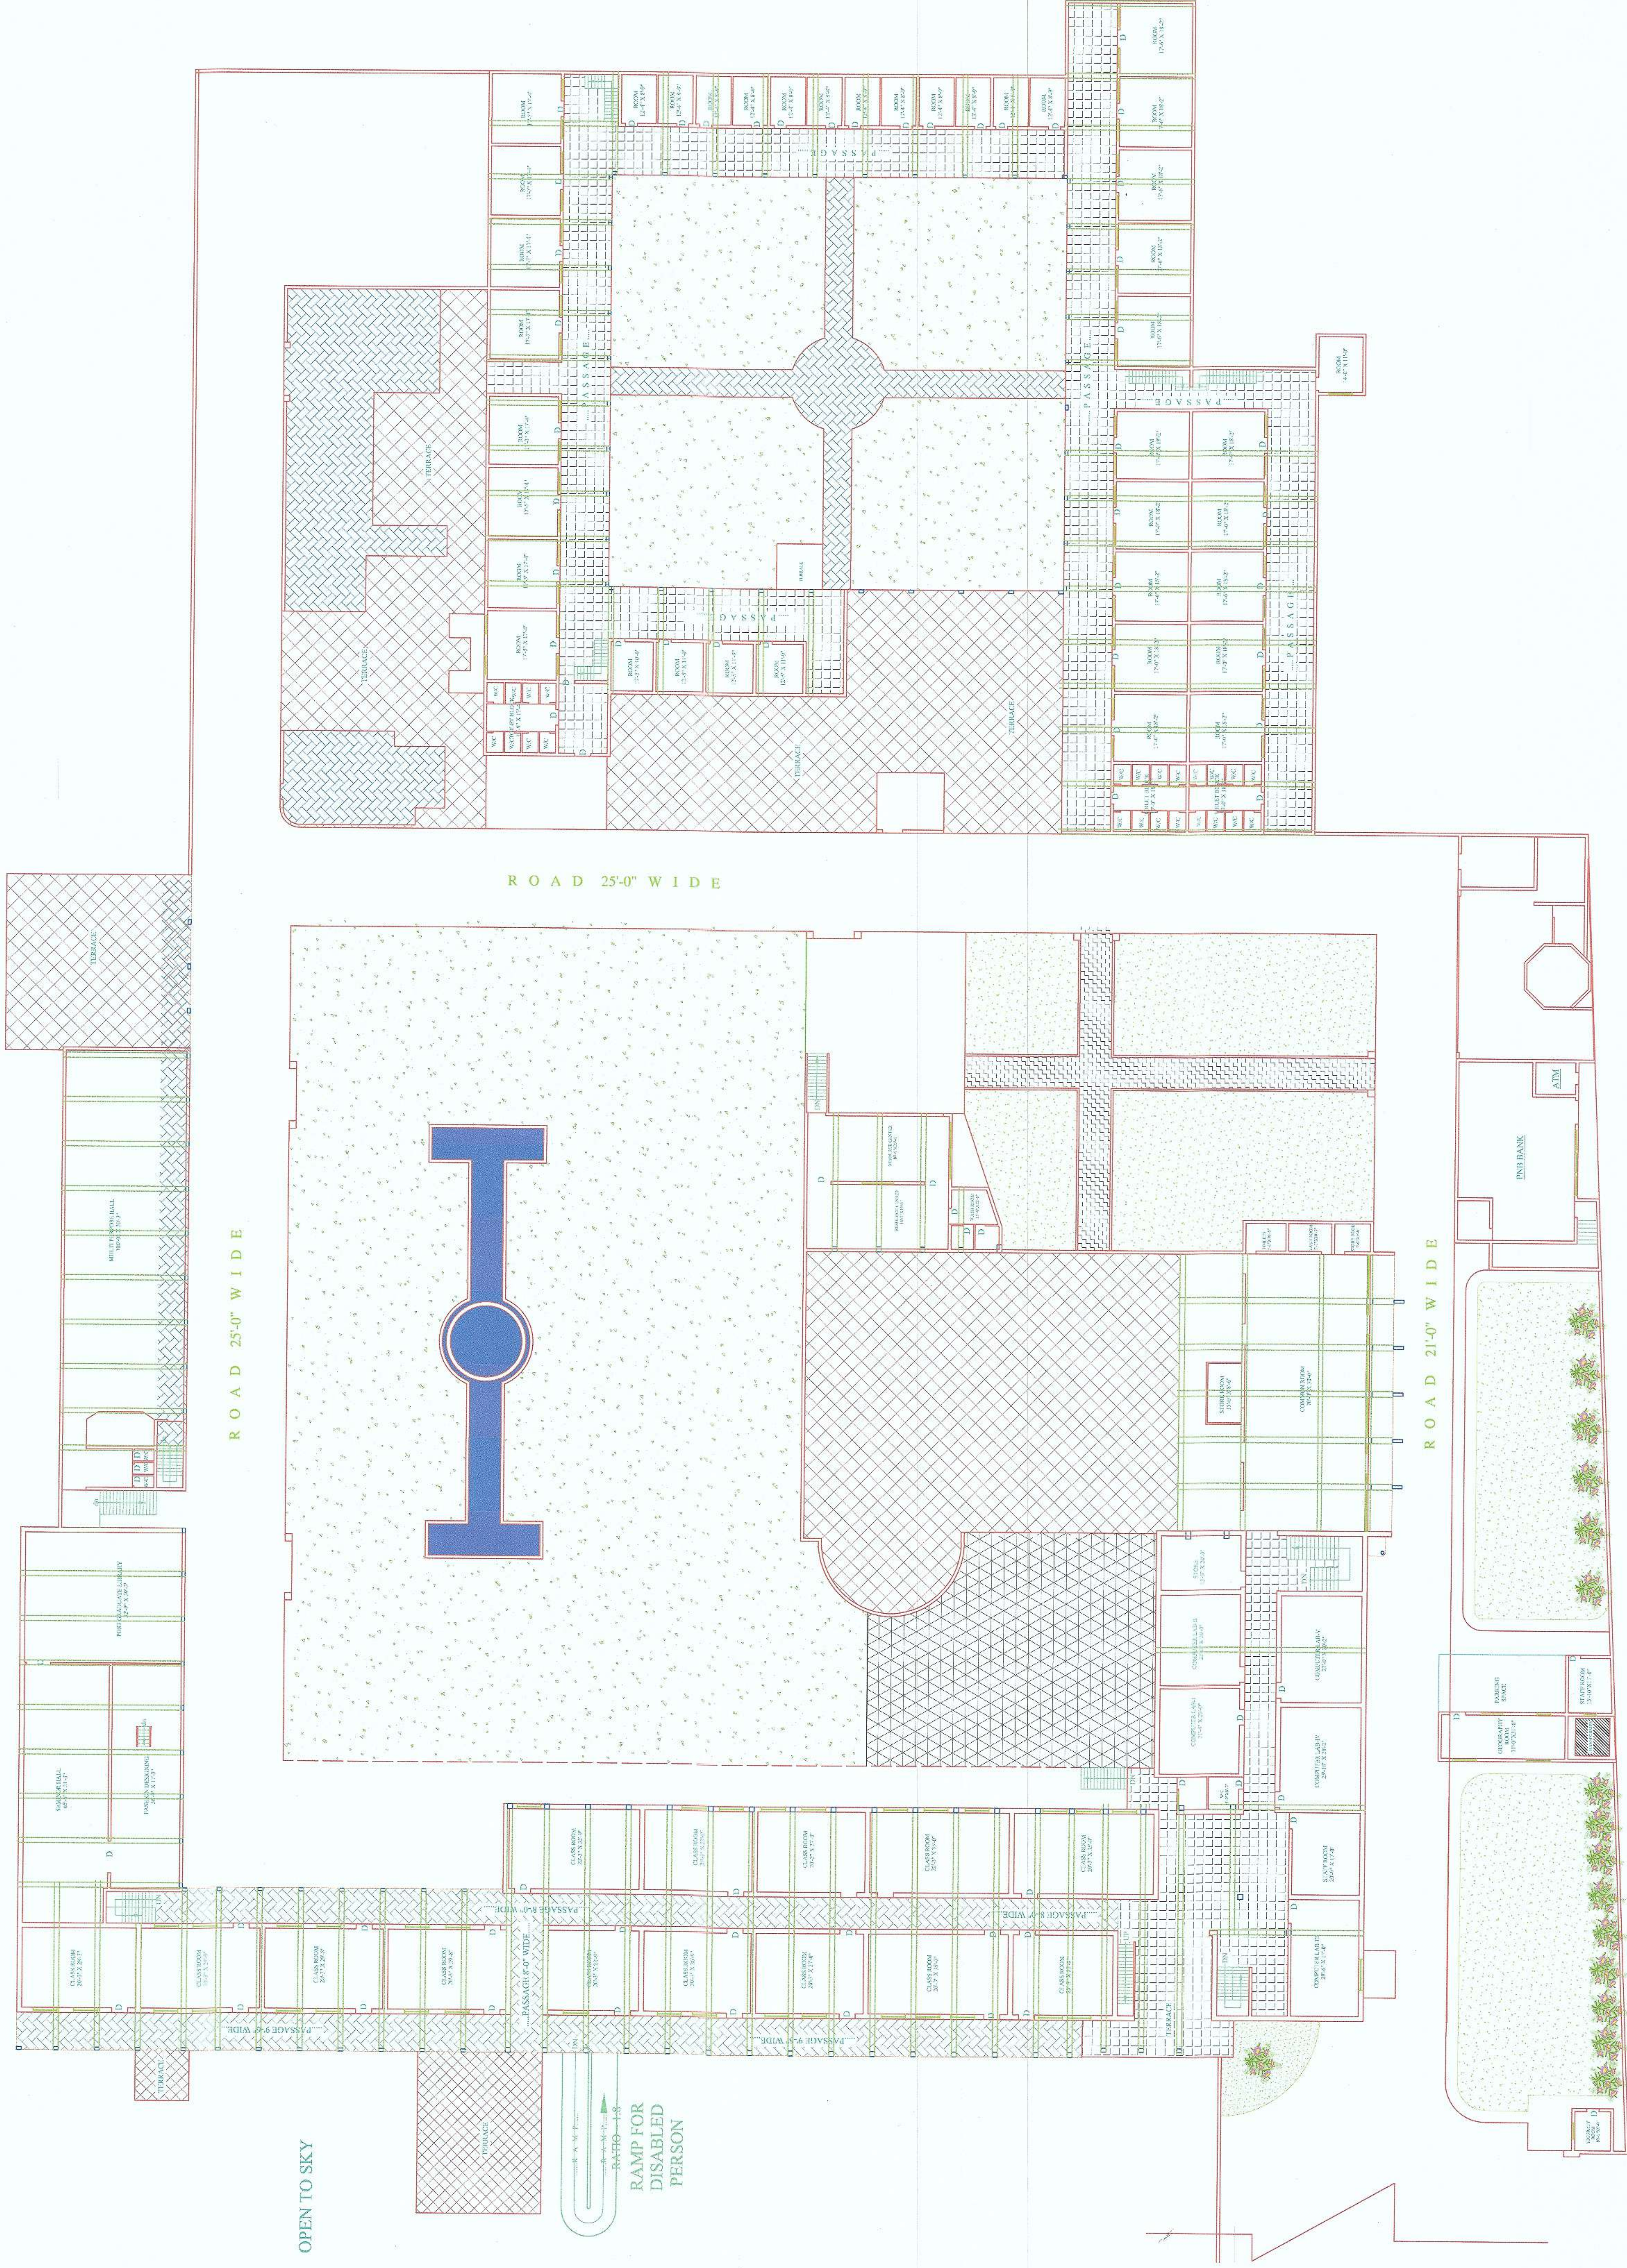


Principal
Khalisa College for Women
Jagrawan (Ludhiana)

BUILDING PLAN (FIRST FLOOR PLAN)
KHALISA COLLEGE FOR WOMEN
MANAGED BY GURU HARGOBIND UJAGAR HARI TRUST
SIDHWAN KHURD, TEHSIL JAGRAWAN, DISTT LUDHIANA

EXISTING BUILDING PLAN
OF KHALISA COLLEGE FOR
WOMEN MANAGED BY
GURU HARGOBIND
UJAGAR HARI TRUST,
SIDHWAN KHURD TEHSIL
JAGRAWAN, LUDHIANA,
(PUNJAB)



DIRECTION

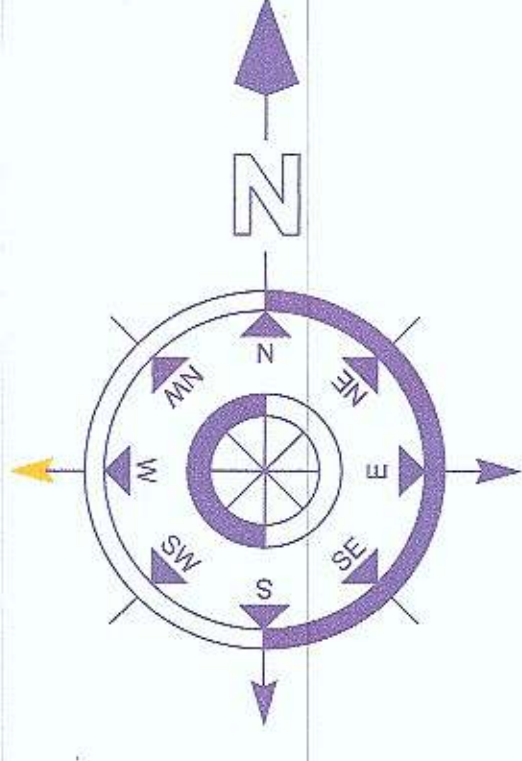

NOTE:-

THIS MAP IS PLANNED BY OWNER DIRECTION.

DRAWN BY

Firm Name And Address:-
DREAM CREATORS
 Building Designer & Construction
 Malak Road, Near Rani Jhansi Chowk,
 Opp. Water Tank, Jagrawan,
 Distt. Ludhiana
 gursevksingh33@gmail.com
 Ph. :- 708 709 1994, 981 527 5156



CHECKED BY

(Signature)
 Principal
 Khalisa College for Women
 Jagrawan (Ludhiana)