

DRAWING TITLE

**EXISTING BUILDING PLAN OF
KHALSA COLLEGE FOR WOMEN
MANAGED BY GURU HARGOBIND
UJAGAR HARI TRUST, SIDHWAN
KHURD TEHSIL JAGRAON,
LUDHIANA, (PUNJAB)**

AREA STATEMENT


- TOTAL PLOT AREA = 369996 Sqft. = 41110.66 Sqyds = 34386.24 Sqmts**
- GROUND FLOOR COVD. AREA = 86545.52 Sqft. = 9616.16 Sqyds = 8043.26 Sqmts**
- FIRST FLOOR COVD. AREA = 53842.65 Sqft. = 5982.51 Sqyds = 5003.96 Sqmts**
- TOTAL COVD. AREA = 140388.17 Sqft. = 15598.68 Sqyds = 13047.22**

Sr no.	BLOCK
1.	EDUCATION BLOCK
2.	HOSTEL BLOCK
3.	OPEN GROUND

NOTE:-
THIS MAP IS PLANNED BY OWNER DIRECTION.

DRAWN BY


Firm Name And Address:-
DREAM CREATORS
Building Designer & Construction
Malak Road, Near Rani Jhansi Chowk,
Opp. Water Tank, Jagraon,
Distt. Ludhiana
gursevksingh33@gmail.com
Ph :- 708 709 1994, 981 527 5156

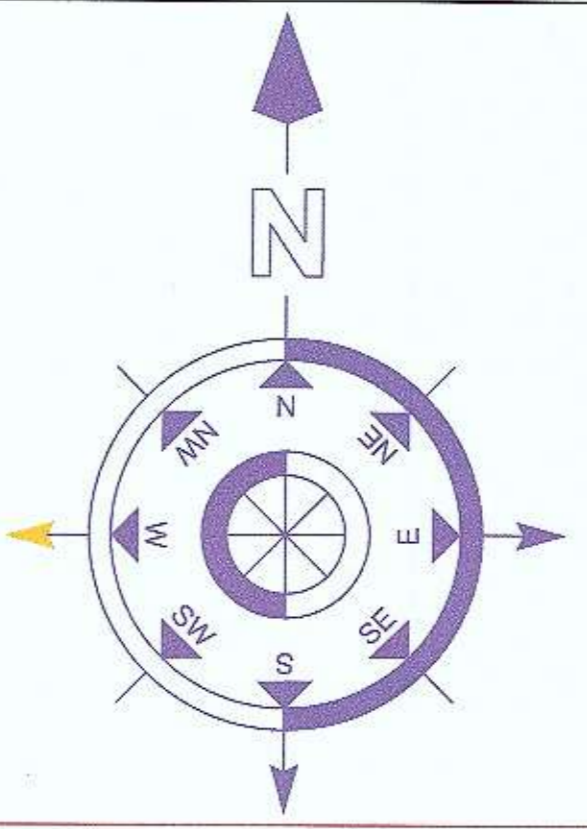

CHECKED BY

[Signature]
Khalisa College for Women,
Sidhwan Khurd (Ludhiana)

Sr. No	DESCRIPTION	DETAIL OF FLOOR	Coverd Area (sq.ft)
A.	Proposed Block for B.Sc-B.Ed Course and Administrative Block	G.F. - 1029.00 Sqmt F.F. - 910.18 Sqmt	
B.	Bank Building	G.F. - 171.13 Sqmt F.F. - 157.15 Sqmt	
C.	Water Tank (10000 ltr) and D.G Room & TV Chas Servant Room	G.F. - 106.13 Sqmt	
D.	Hostel Block-I	G.F. - 993.00 Sqmt F.F. - 993.00 Sqmt	
E.	Hostel Block-II	G.F. - 1603.85 Sqmt F.F. - 1062.26 Sqmt	
F.	Principal Residence	G.F. - 248.60 Sqmt	
G.	Canteen	G.F. - 268.12 Sqmt	
H.	Library	G.F. - 447.38 Sqmt F.F. - 447.38 Sqmt	
I.	Transport Office	G.F. - 215.33 Sqmt	
J.	Health & Physical Education Center	G.F. - 107.24 Sqmt	
K.	Classroom Block	G.F. - 3 no Classrooms G.F. - 127.41 Sqmt	
L.	Proposed Block for B.Sc-B.Ed course	Physics Lab Room L.A. Music Room & Art Room G.F. - 401.11 Sqmt F.F. - 401.11 Sqmt	
M.	Classroom Block Proposed for B.A-B Ed Course	4 no Classrooms G.F. - 399.72 Sqmt F.F. - 399.72 Sqmt	
N.	Laboratories	Workshop, Biology Lab., Chemistry Lab., Physics Lab., G.F. - 536.38 Sqmt F.F. - 536.38 Sqmt	
O.	Guru Nanak Auditorium	Auditorium with green rooms and Stores G.F. - 1173.18 Sqmt	
P.	Geography Classroom	Geography Classroom with staff Room G.F. - 104.53 Sqmt	
Q.	Green Rooms	Auditorium Store with Green Room & Student Center G.F. - 147.00 Sqmt F.F. - 147.00 Sqmt	
R.	Gate Security Office	Security office G.F. - 28.33 Sqmt	

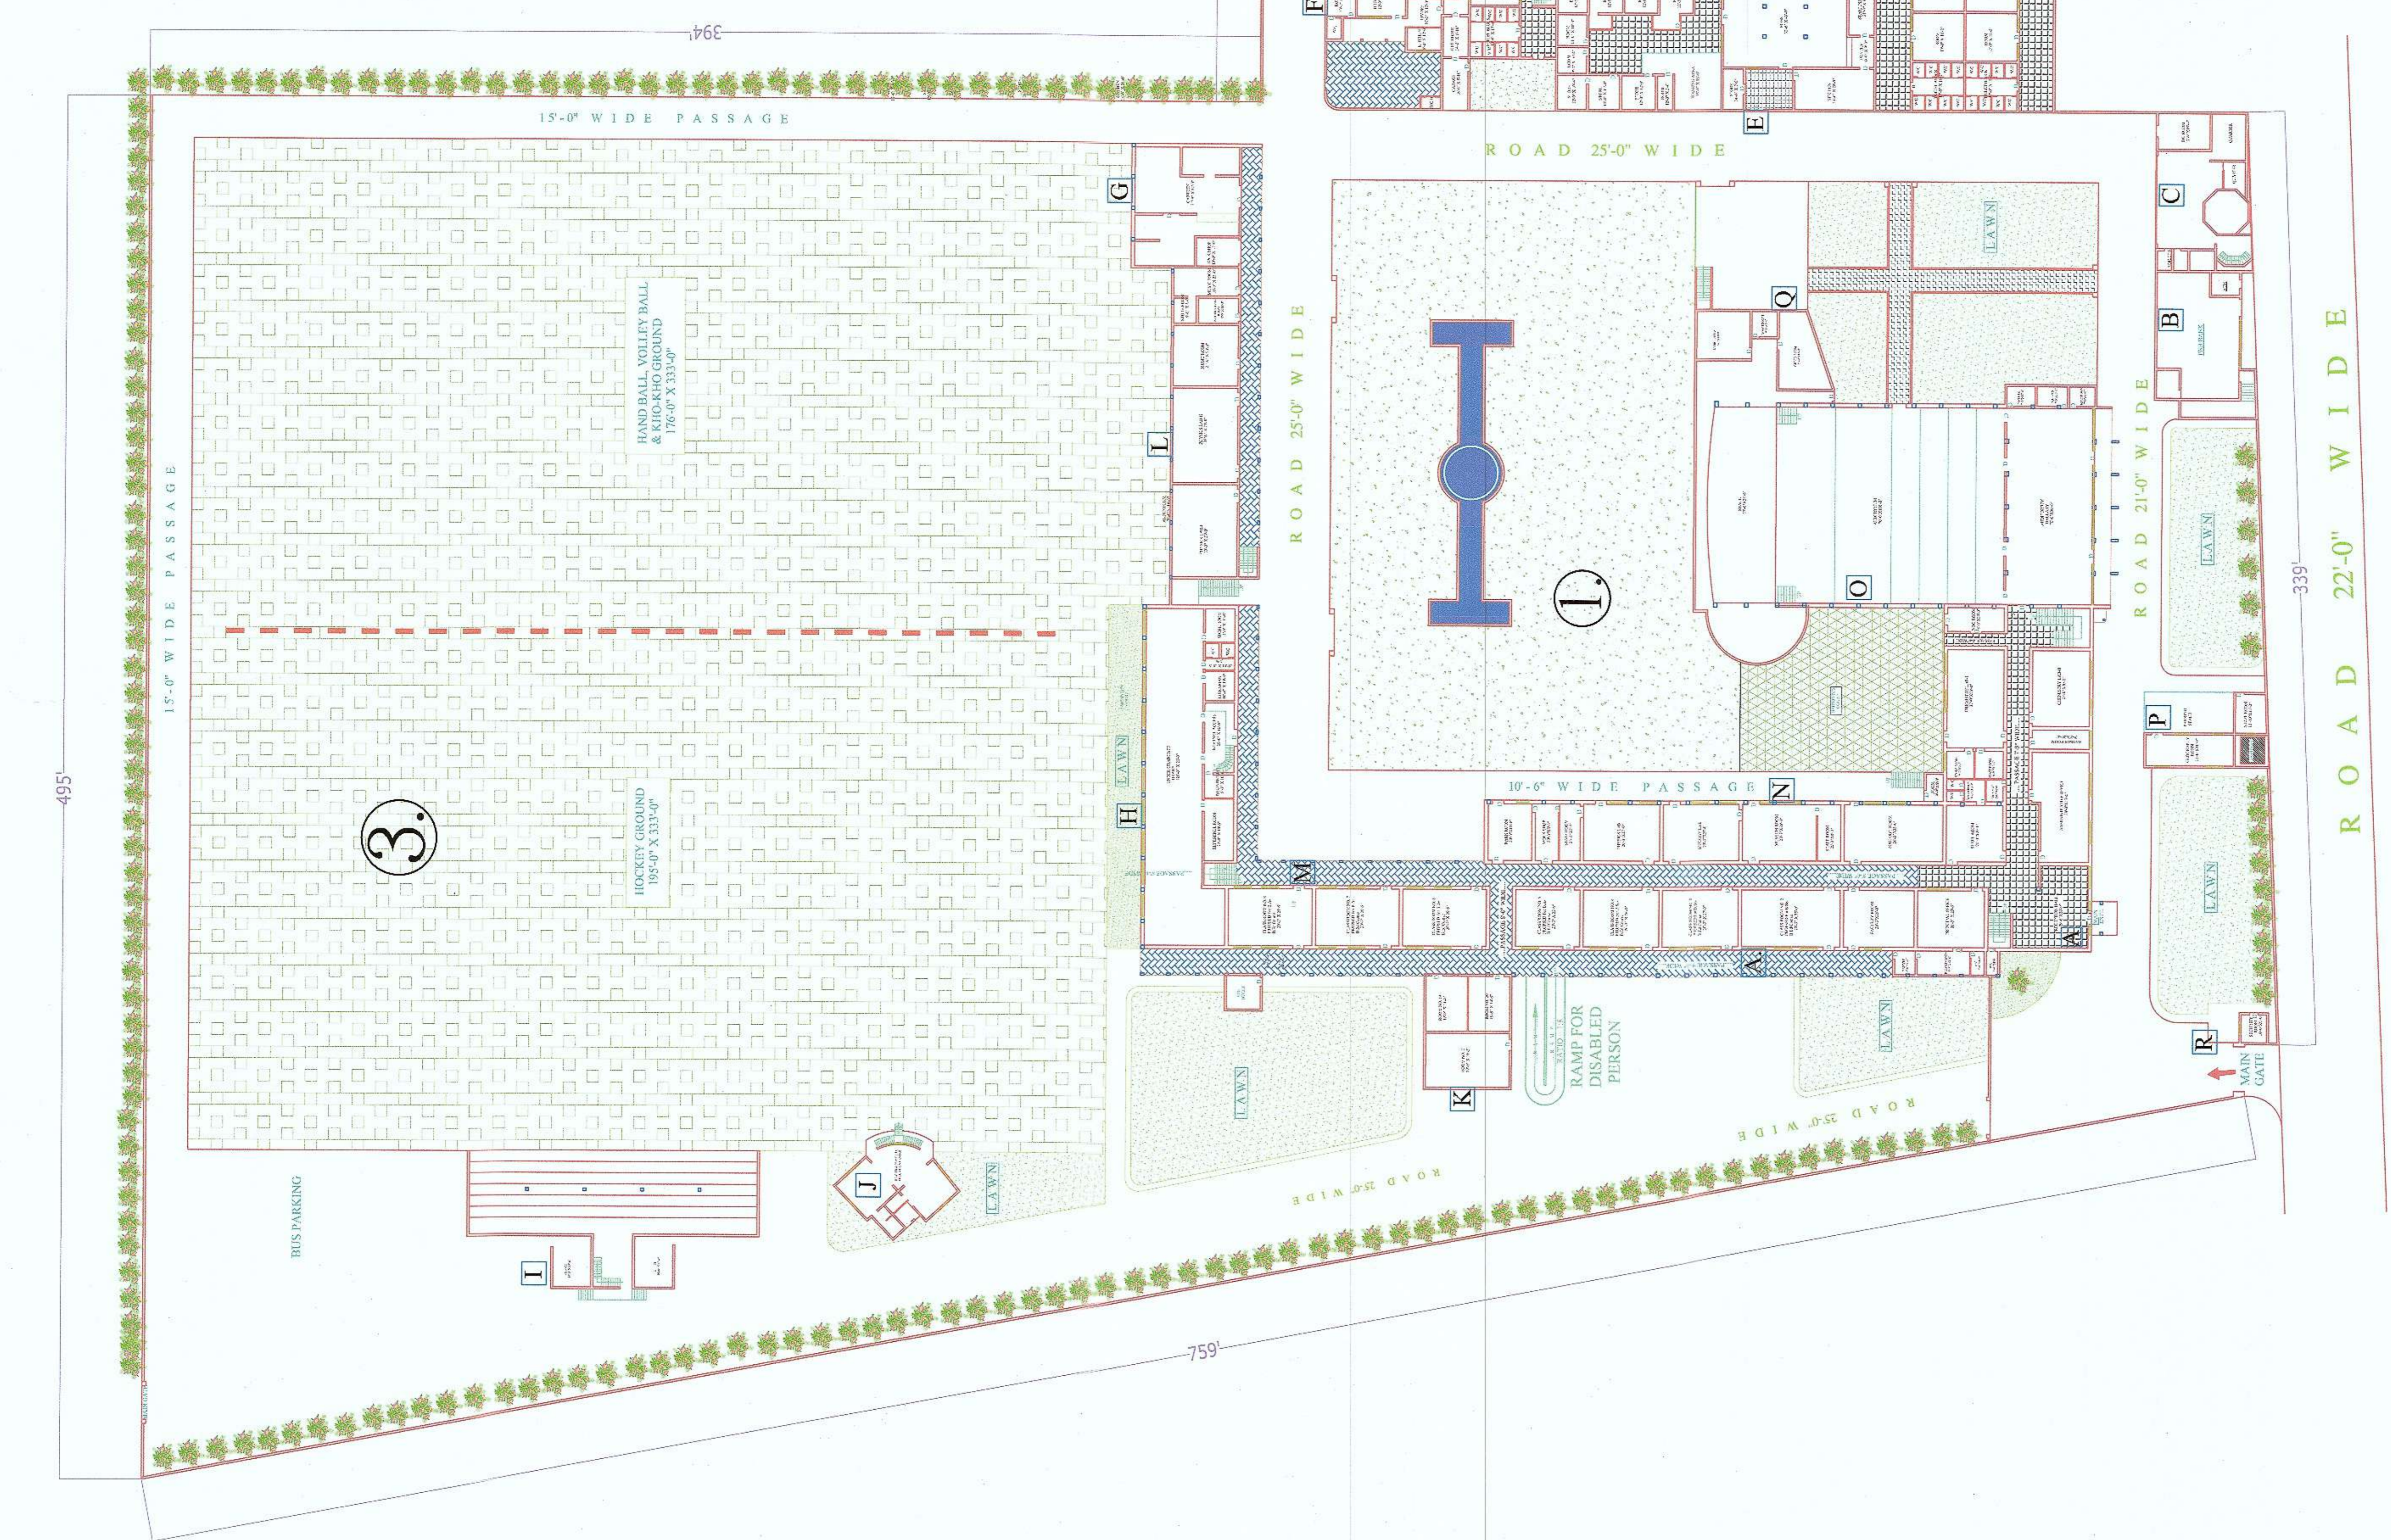

**BUILDING PLAN (GROUND FLOOR PLAN)
KHALSA COLLEGE FOR WOMEN
MANAGED BY GURU HARGOBIND UJAGAR HARI TRUST
SIDHWAN KHURD, TEHSIL JAGRAON, DISTT LUDHIANA**

[Signature]
Khalisa College for Women,
Sidhwan Khurd (Ludhiana)