

EXISTING BUILDING PLAN OF KHALSA COLLEGE FOR WOMEN MANAGED BY GURU HARGOBIND UJAGAR HARI TRUST, SIDHWAN KHURD TEHSIL JAGRAON, LUDHIANA, (PUNJAB)

- Sr no.
1. EDUCATION BLOCK
 2. HOSTEL BLOCK

NOTE:- THIS MAP IS PLANNED BY OWNER DIRECTION.

Firm Name And Address:-
DREAM CREATORS
 Building Designer & Construction
 Malak Road, Near Kamt Jhansi Chowk,
 Opp. Water Tank, Jagraon,
 Distt. Ludhiana
 gonesekingh3@gmail.com
 Ph:- 708 709 1994, 981 527 5156





DRAWN BY

CHECKED BY

[Signature]
 Principal,
 Khasa College for Women,
 Sidhwan Khurd (Ludhiana)

DIRECTION

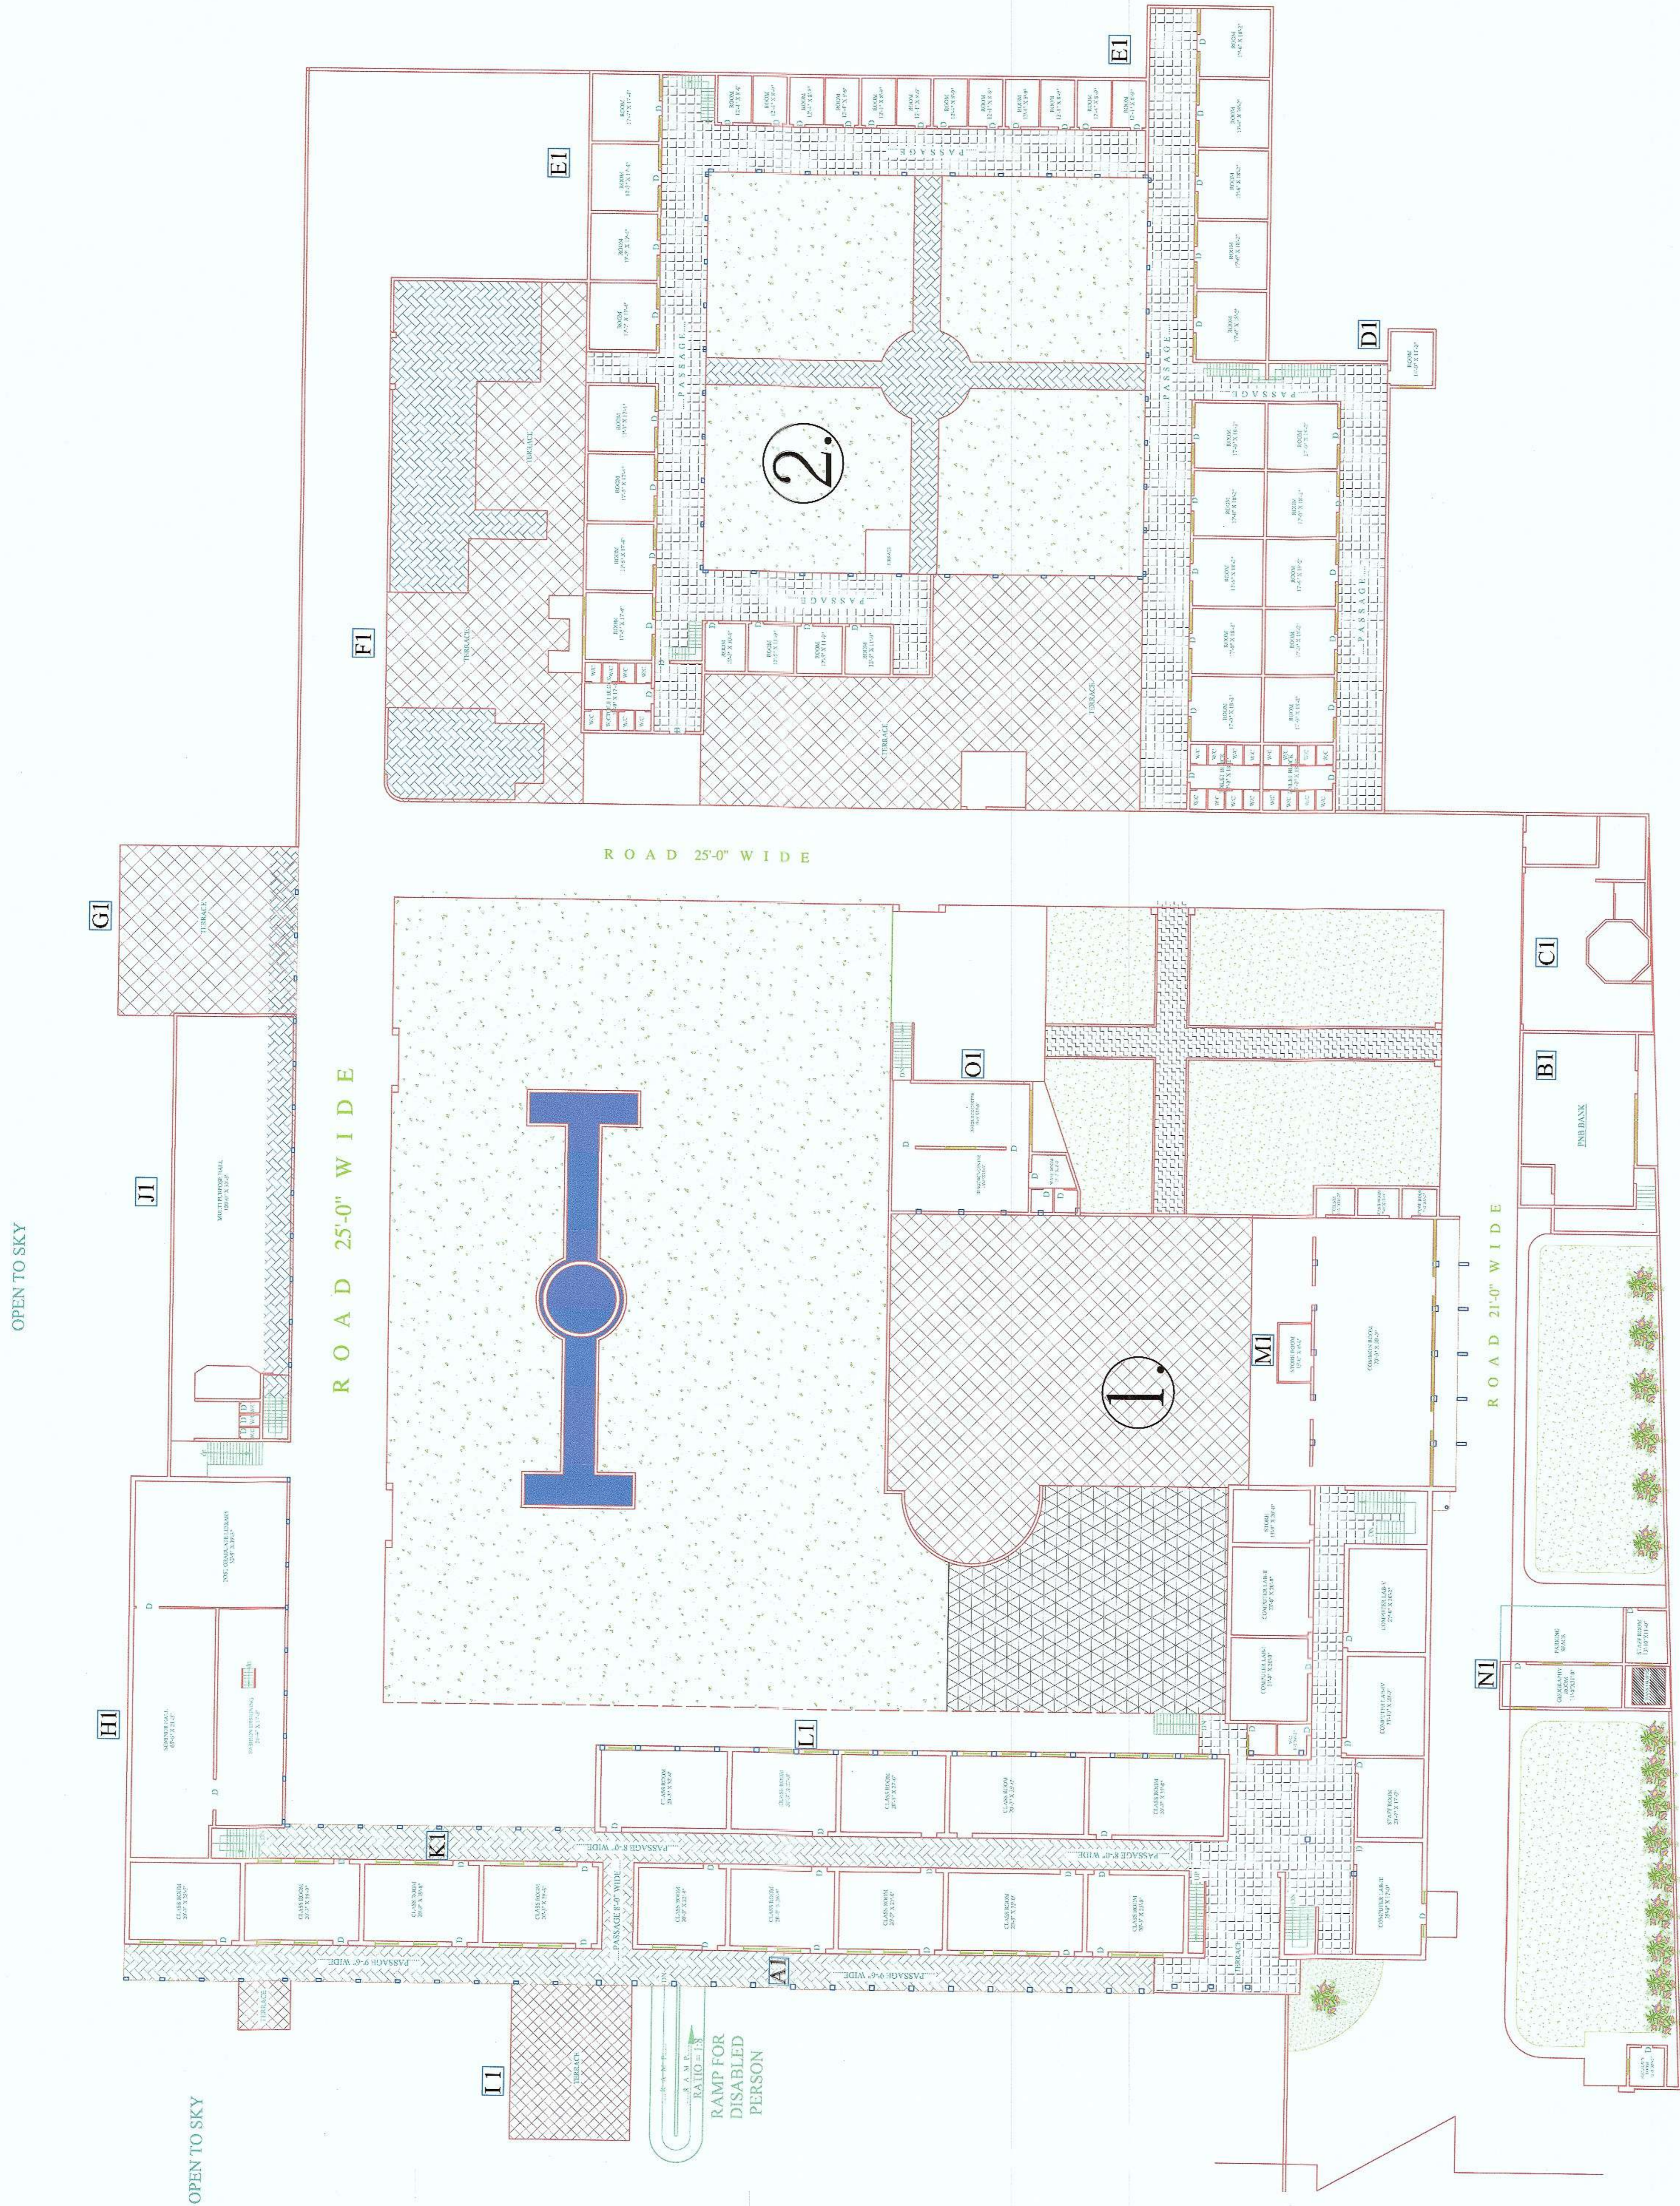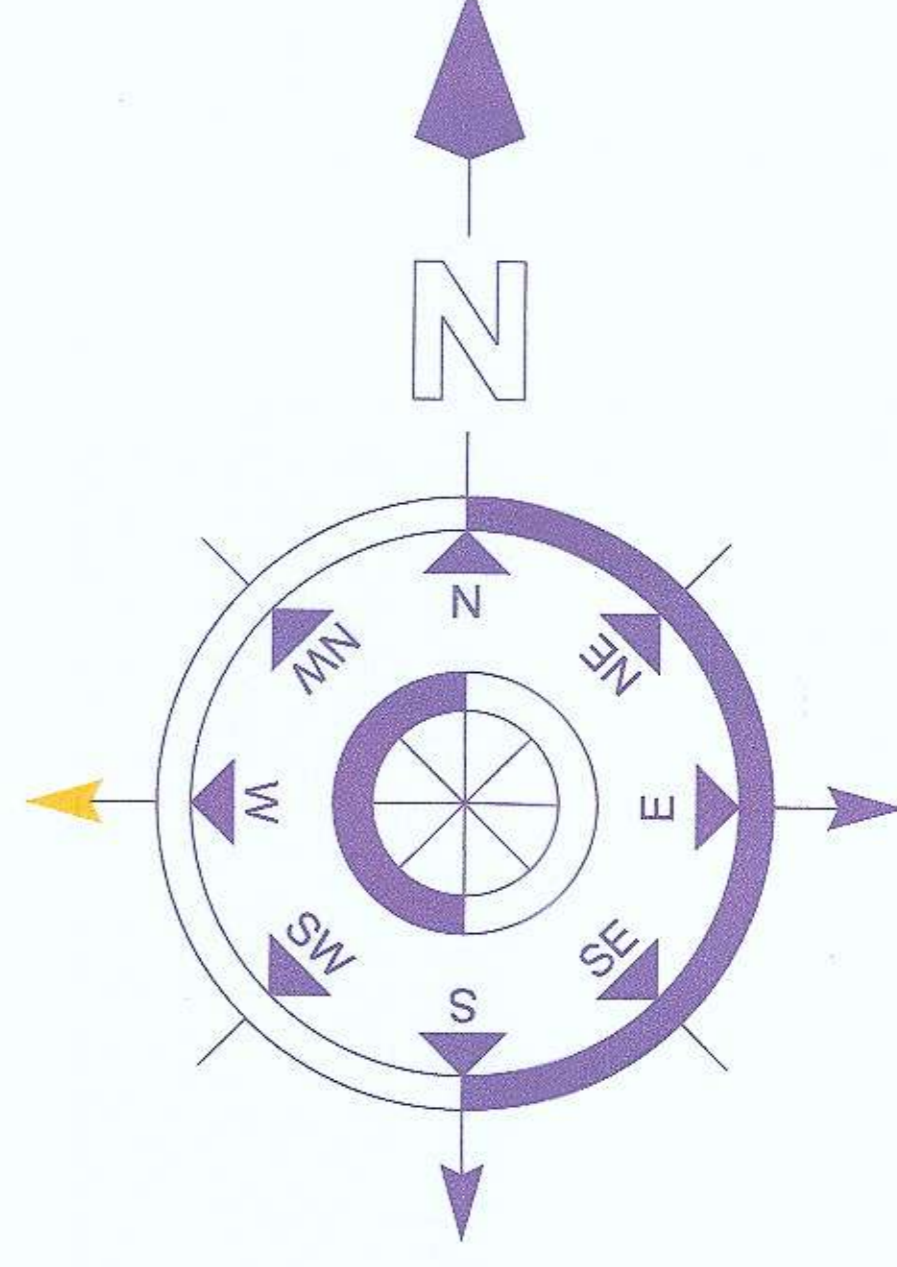

**BUILDING PLAN (FIRST FLOOR PLAN)
 KHALSA COLLEGE FOR WOMEN
 MANAGED BY GURU HARGOBIND UJAGAR HARI TRUST
 SIDHWAN KHURD, TEHSIL JAGRAON, DISTT LUDHIANA**

Sr. No	DESCRIPTION	DETAIL OF FLOOR	Grout Area (sq. meter)
AI.	Academic Block	F.F.:- 5 no Class room, 1 no Computer Lab, Staff Room & Toilets	GF.F.:- 1029.00 Sqmt FF.F.:- 910.18 Sqmt
BI.	Bank Building	F.F.:- PNB Bank	GF.F.:- 157.15 Sqmt FF.F.:- 157.15 Sqmt
C.	Water Tank, D.G. Room & IV Club Room		GF.F.:- 106.13 Sqmt
DI.	Hostel Block - I	GF.F.:- 15 no Room & 2 Toilet Block	GF.F.:- 993.00 Sqmt FF.F.:- 993.00 Sqmt
EI.	Hostel Block - II	GF.F.:- 24 no Room & 1 Toilet & Bathroom	GF.F.:- 1603.85 Sqmt FF.F.:- 1062.20 Sqmt
F.	Principal Residence		GF.F.:- 488.60 Sqmt
G.	Canteen		GF.F.:- 268.12 Sqmt
HI.	Post Graduate Library	F.F.:- P.G. Library, Multi - Purpose Hall, Fashion Designing Lab	GF.F.:- 477.38 Sqmt FF.F.:- 477.38 Sqmt
I.	Classroom Block		GF.F.:- 127.41 Sqmt
J.	Multi - Purpose Hall (Bibi. Atar Kaur Hall)		GF.F.:- 401.11 Sqmt FF.F.:- 401.11 Sqmt
K.	Classroom Block	3 no Classrooms	GF.F.:- 393.72 Sqmt FF.F.:- 393.72 Sqmt
LI.	Classroom Block	5 no Classrooms	GF.F.:- 526.38 Sqmt FF.F.:- 526.38 Sqmt
MI.	Guru Nanak Auditorium		GF.F.:- 1173.18 Sqmt
NI.	Geography Classroom		GF.F.:- 104.55 Sqmt
O.	Resource Center		GF.F.:- 147.00 Sqmt FF.F.:- 147.00 Sqmt